



Slope Factor Chart

Pitch of Roof	1:12	2:12	3:12	4:12	5:12	6:12	7:12	8:12	9:12	10:12	11:12	12:12
Ridge Angle	170.5°	161.1°	151.9°	143.1°	134.8°	126.9°	119.5°	112.6°	106.3°	100.4°	95.0°	90.0°
Slope Factor	1.0035	1.0138	1.0308	1.0541	1.0833	1.1180	1.1577	1.2019	1.2500	1.3017	1.3566	1.4142
Valley / Hip Factor	1.4167	1.4240	1.4362	1.4530	1.4743	1.5000	1.5298	1.5365	1.6008	1.6415	1.6853	1.7320

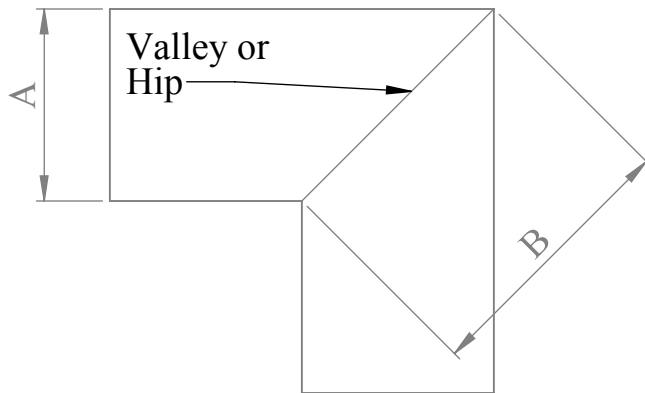

$(A) \times (\text{Valley / Hip Factor}) = (B)$

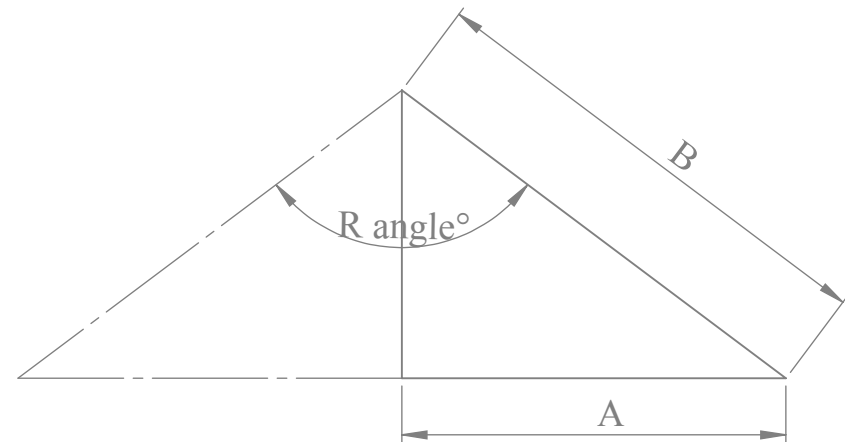

$(A) \times (\text{Slope Factor}) = (B)$



A Better Panel Inc.

Box 6165
4006 - 60th Ave
Innisfail, AB
T4G 1S8

www.abetterpanel.com
ph: 403-227-4545
fax: 403-227-4535
toll free: 1-877-352-7979

	NAME	DATE	TITLE:	
DRAWN	SD	Nov.5/12	<h1 style="margin: 0;">Slope Factor Chart</h1>	
CHECKED				
APPROVAL			DWG. NO.	REV
COMMENTS:				
DO NOT SCALE DRAWING			SCALE: NTS	SHEET 1 OF 1